



BEAM PADSTONES.
P1 - 440x100x215dp 30N Concrete (C30/10)
P2 - 300x300x215dp 'L' Shaped 30N Concrete (C30/10)
P3 - 400x200x215dp 30N Concrete (C30/10)
P4 -

First Floor Plan. Steelwork Connection Detail Refs.

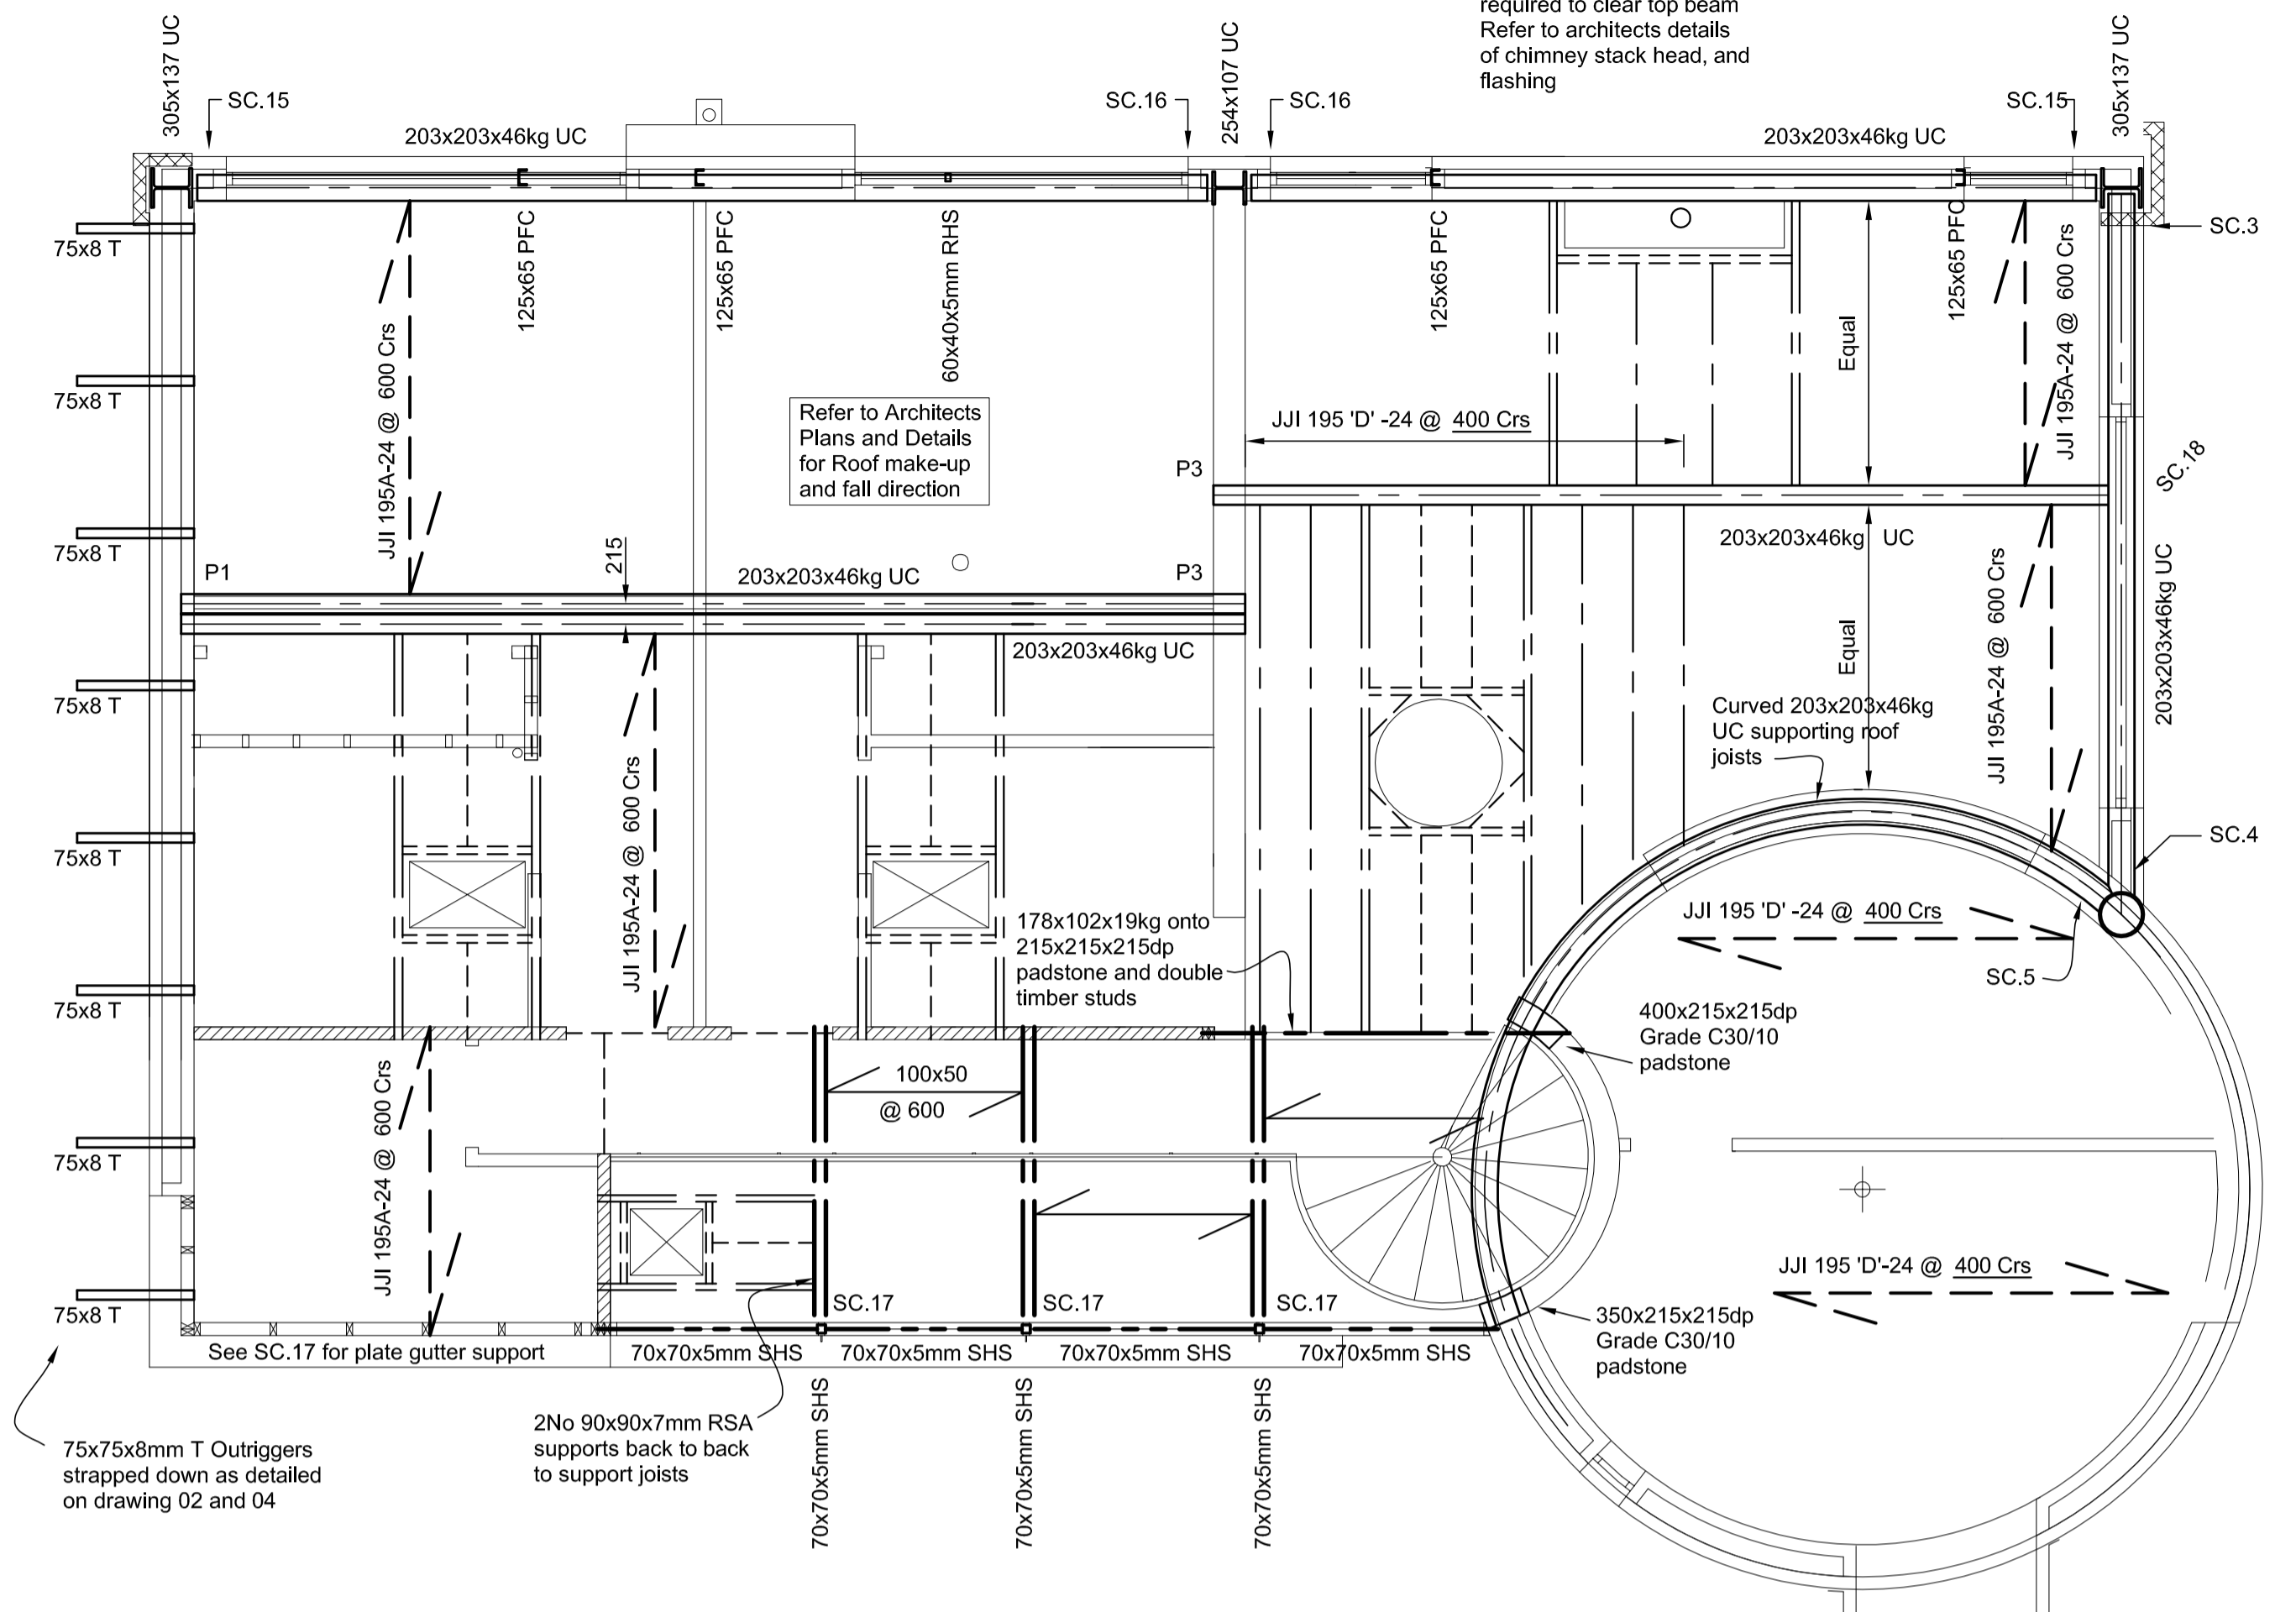

First Floor Indicating Roof Supports Over.

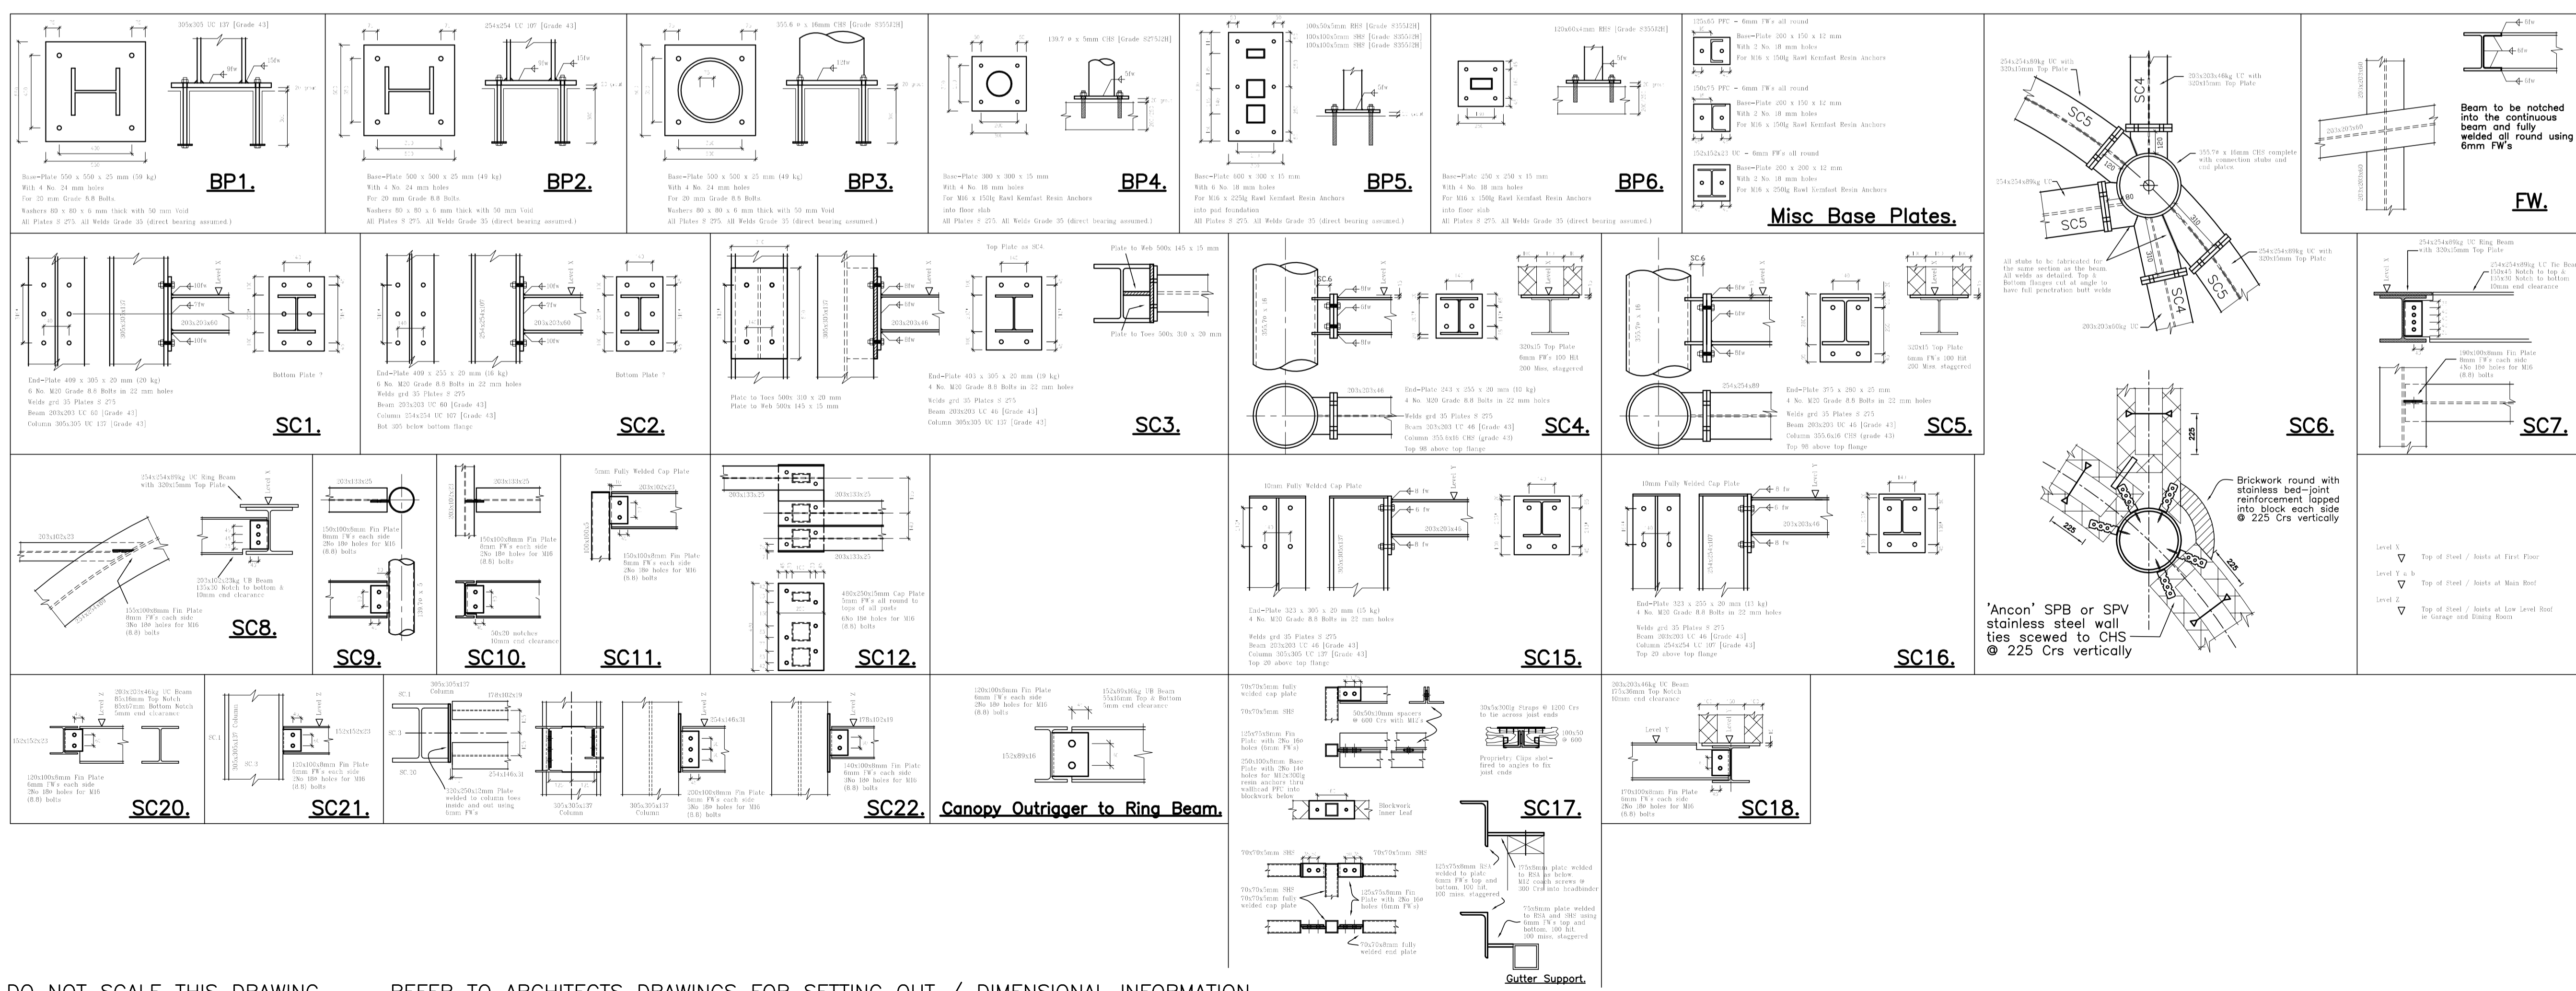

FOR CONSTRUCTION
MCKAY & PARTNERS
 CONSULTING ENGINEERS
 8 MARKET PLACE
 SELKIRK TD7 4BT
 TEL 01750 721726 FAX 01750 722752

| | | |
|----------------|---------|----------|
| DRAWN | CHECKED | APPROVED |
| DATE | DATE | DATE |
| SCALE | | |
| DRAWING NUMBER | | REVISION |