

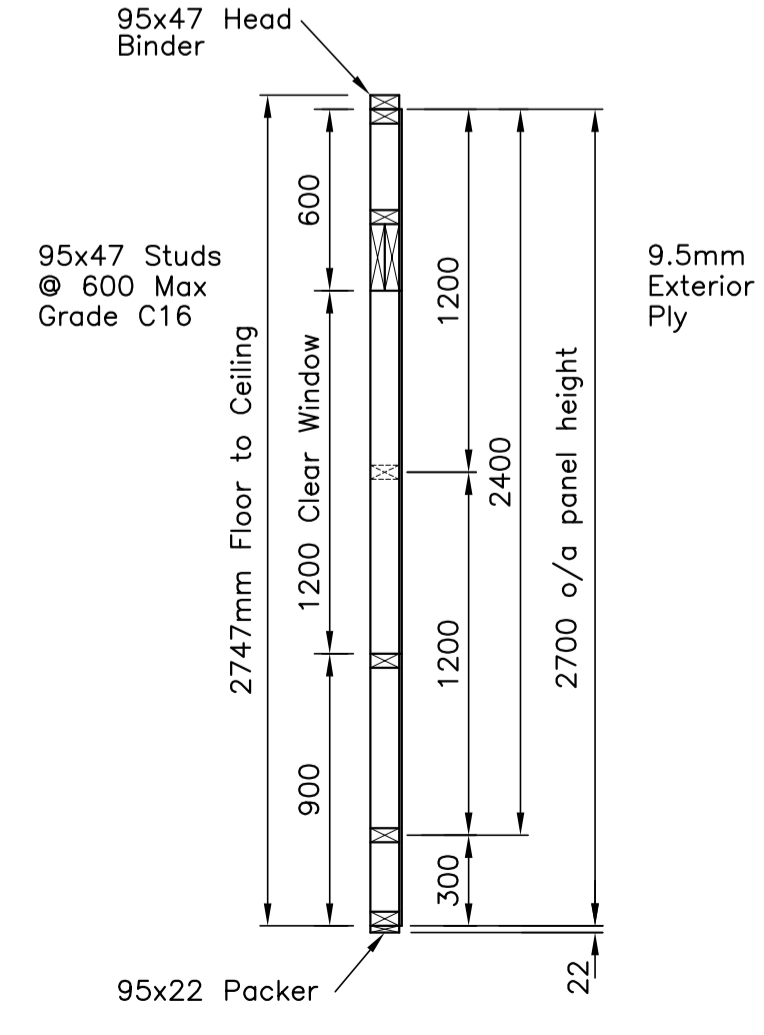


GT = Triple Studs @ Girder Truss
 * = Anchor Strap Location

ALL PANEL ELEVATIONS ARE VIEWED FROM THE INSIDE LOOKING OUTWARD.
ALL EXTERNAL PANELS TO HAVE 9.5mm PLY OVER WHOLE FACE.
FOR DETAILS OF GABLE PANELS REFER TO Drg. 03.

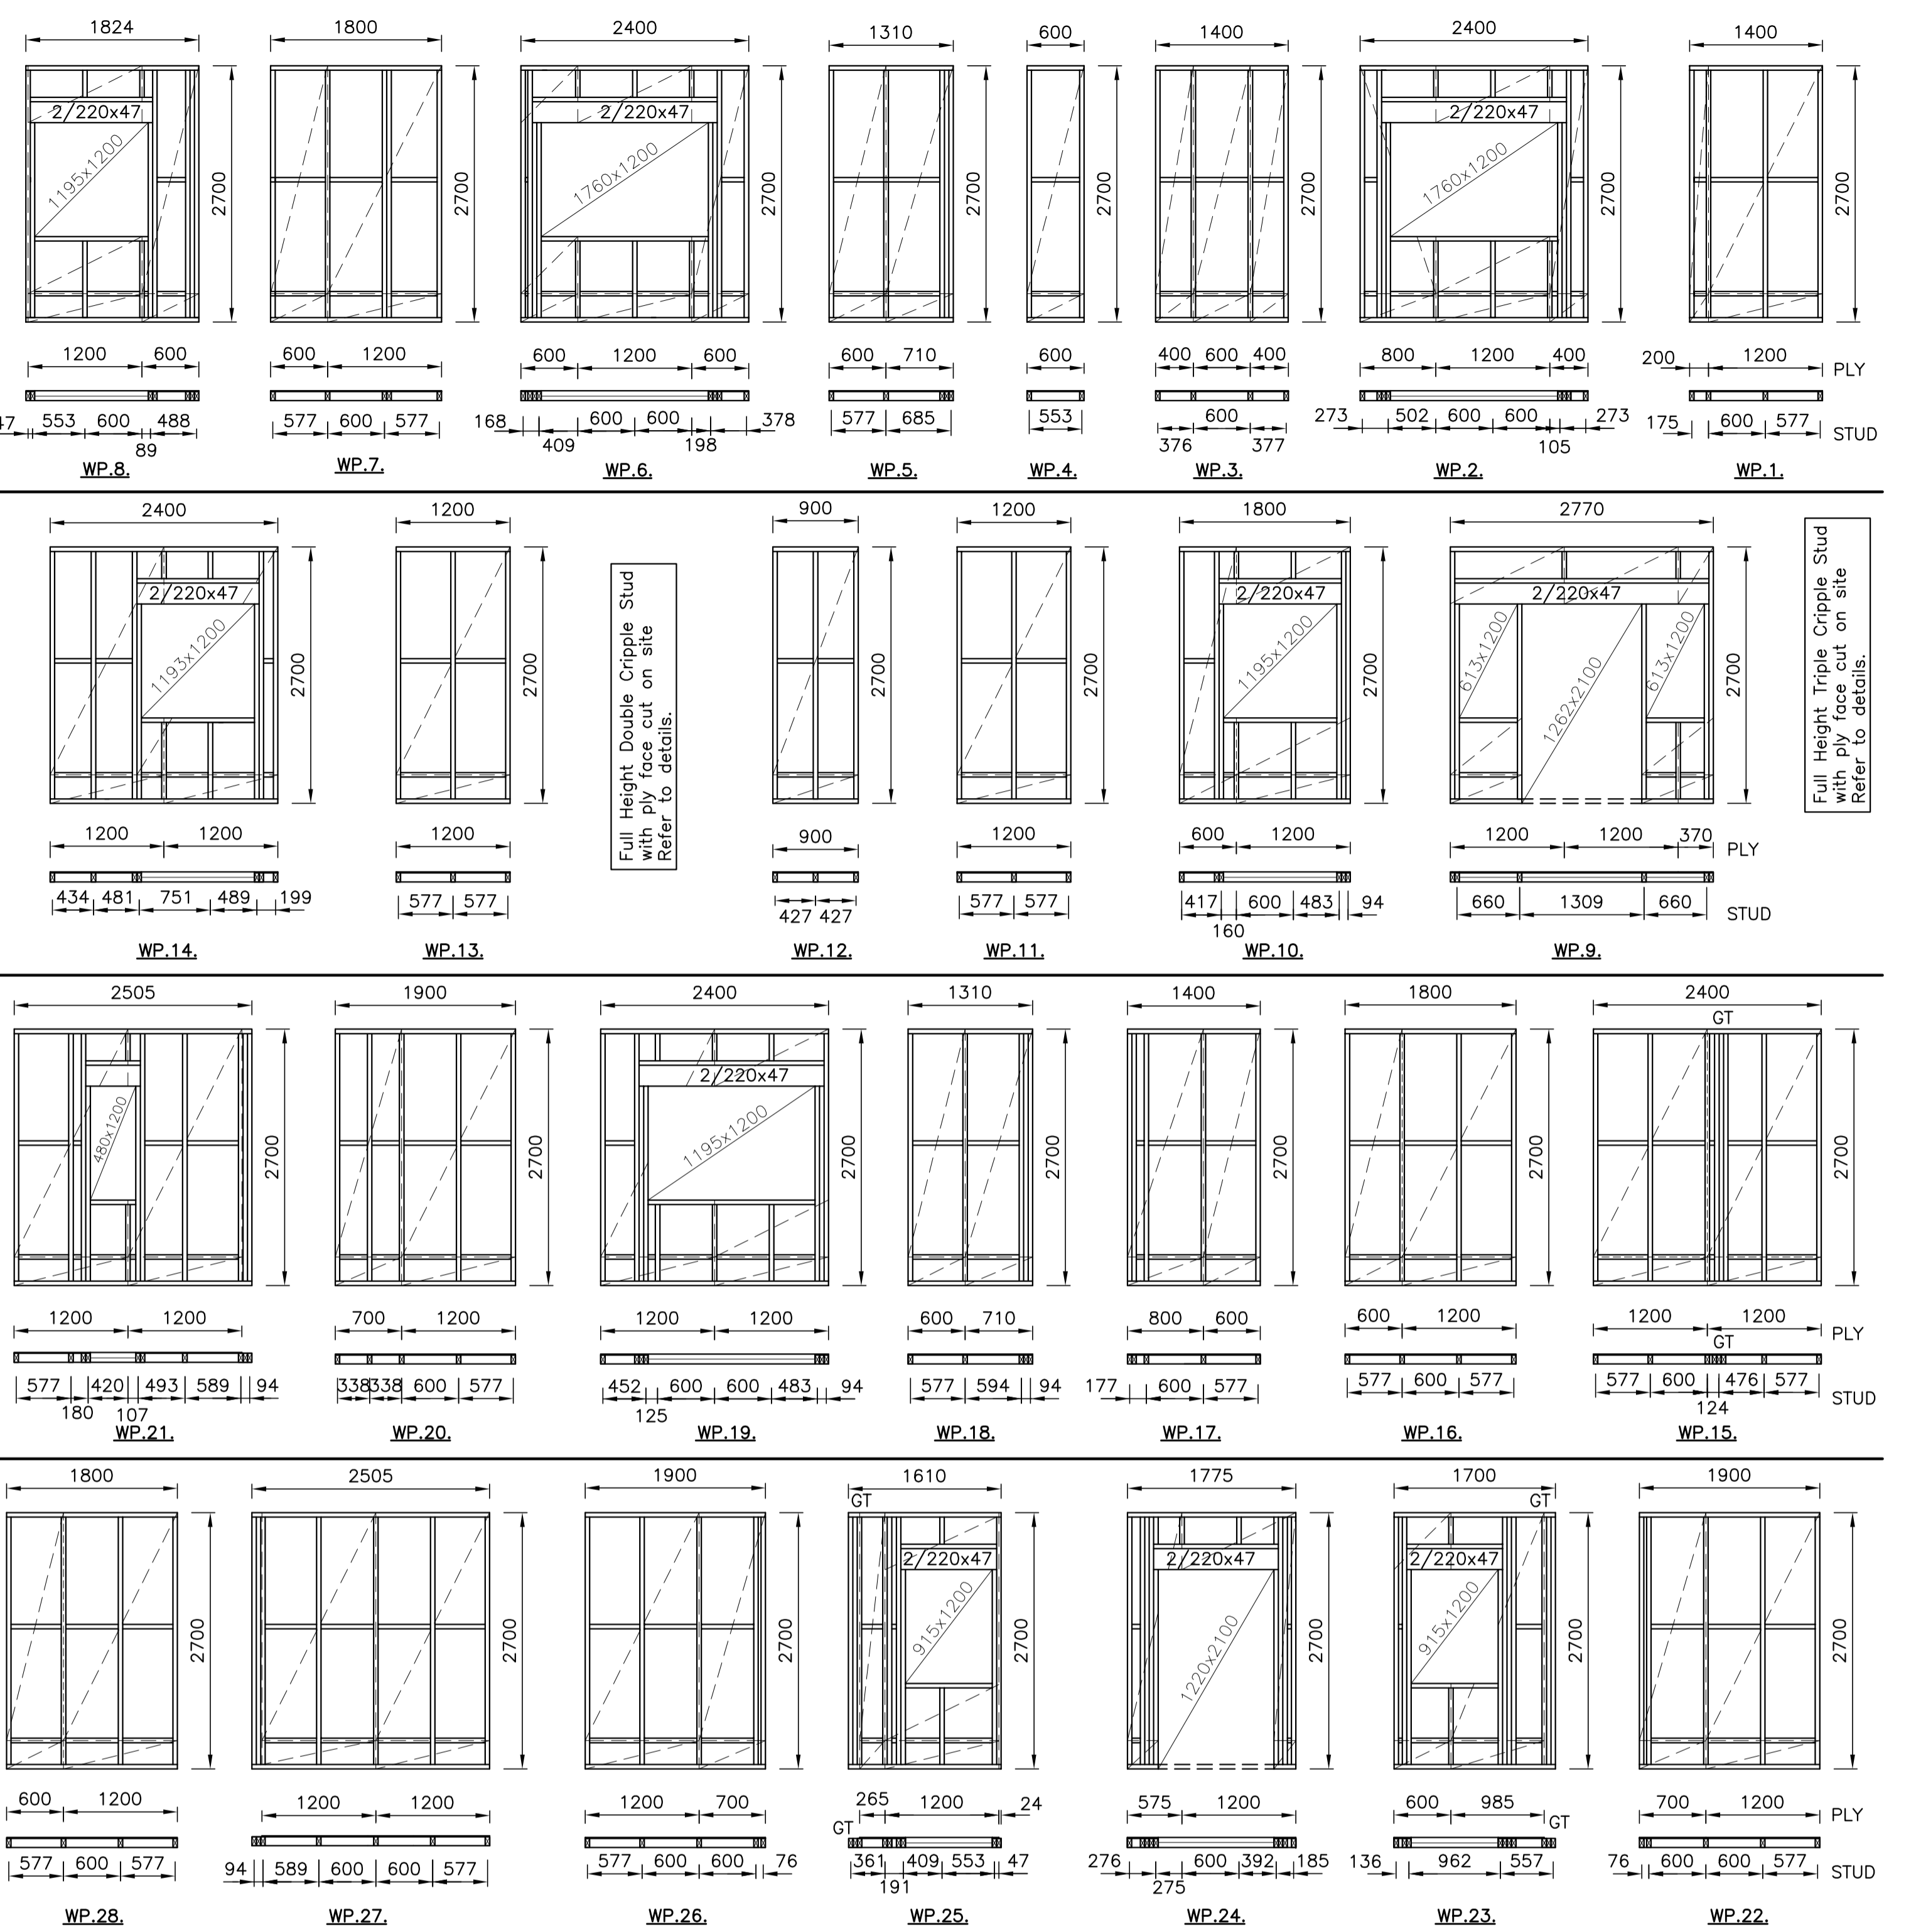

Typical Panel Section.

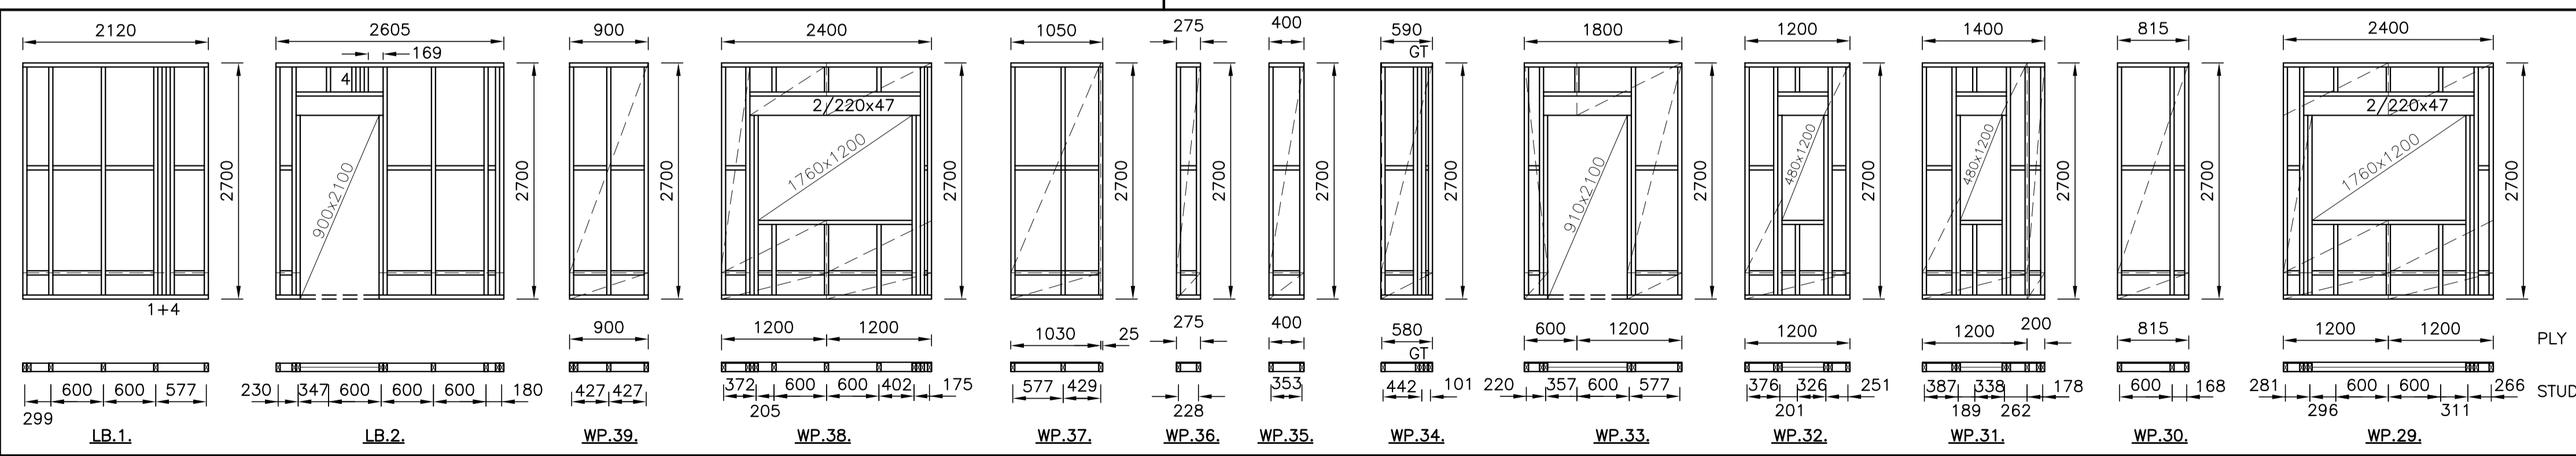

FOR CONSTRUCTION

McKay & PARTNERS
 CONSULTING ENGINEERS
 8 MARKET PLACE
 SELKIRK TD7 4BT
 TEL 01750 721726 FAX 01750 722752

Mr & Mrs J WALKER

TIMBER PANEL LAYOUT & ELEVATION DETAILS

DRAWN	CHECKED	APPROVED
DATE	DATE	DATE
SCALE		
DRAWING NUMBER		REVISION